




壁：手前

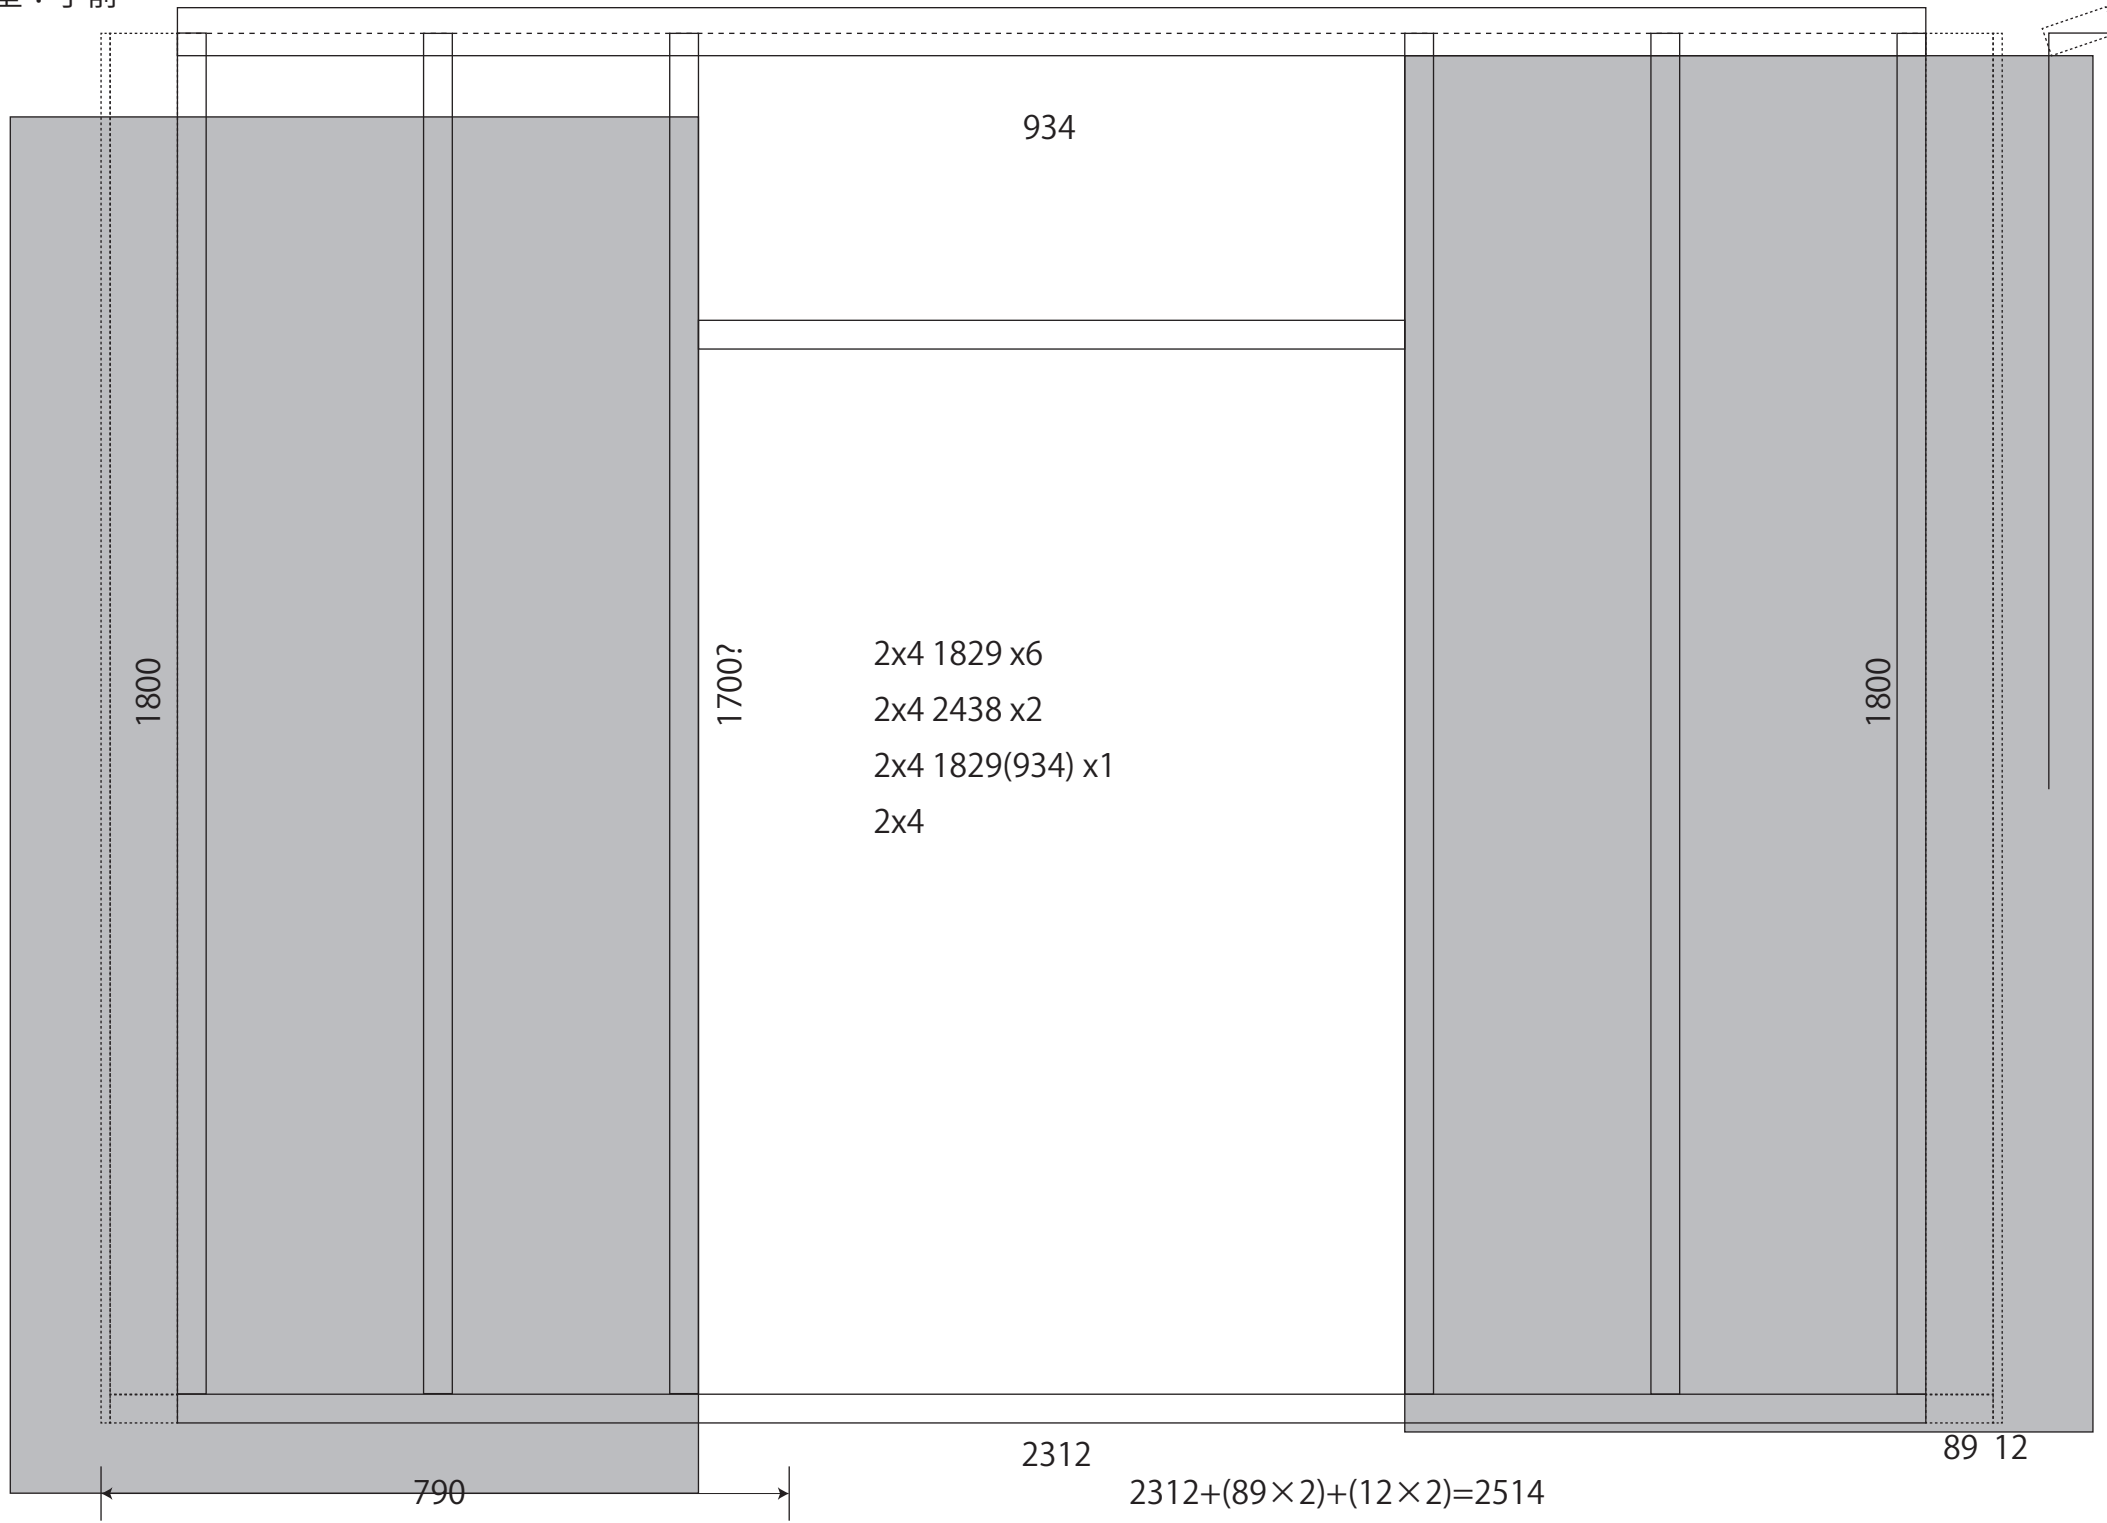

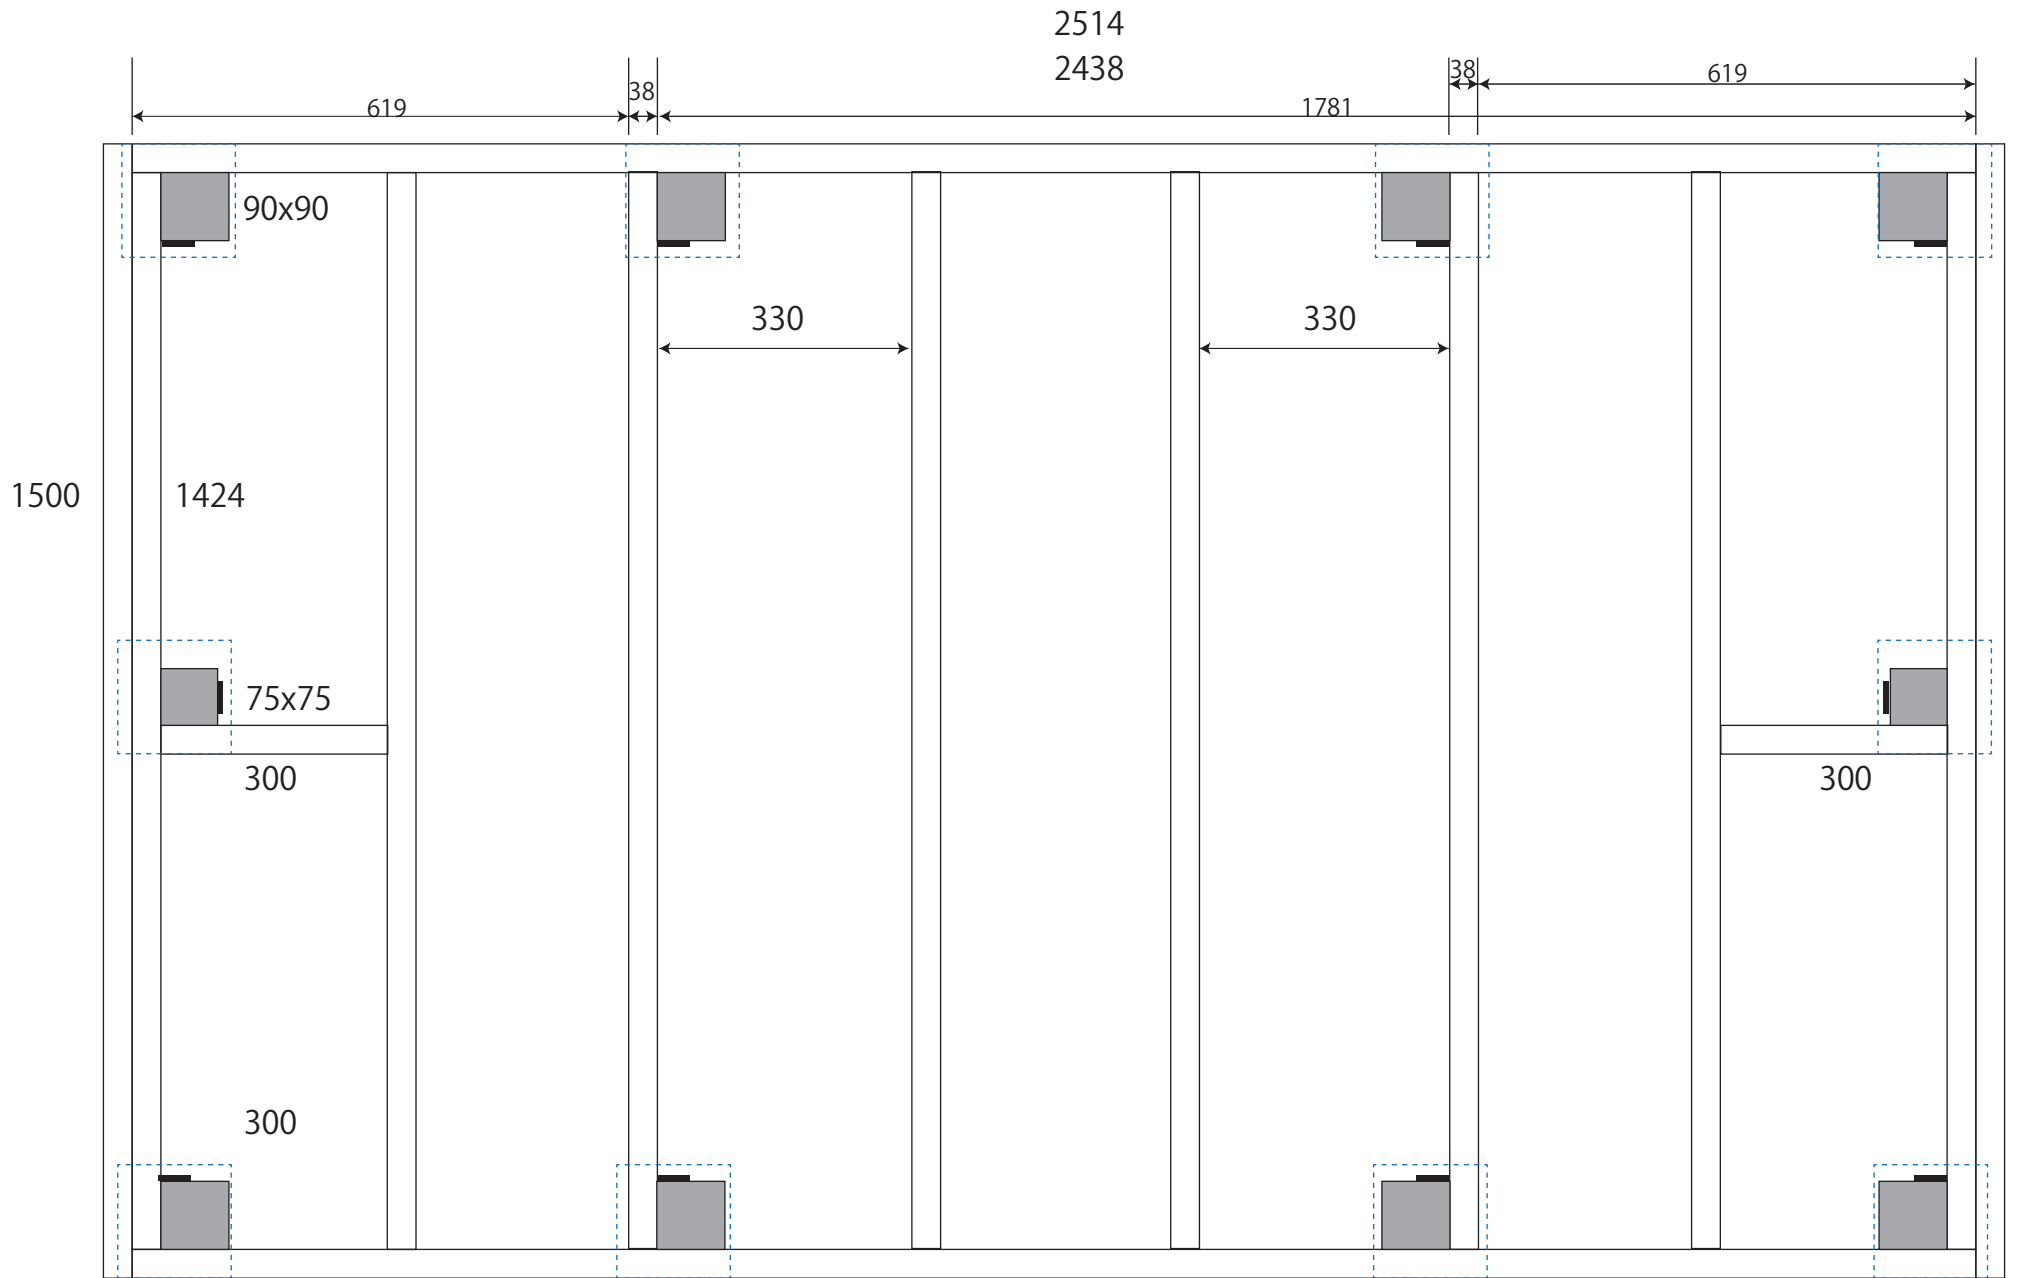

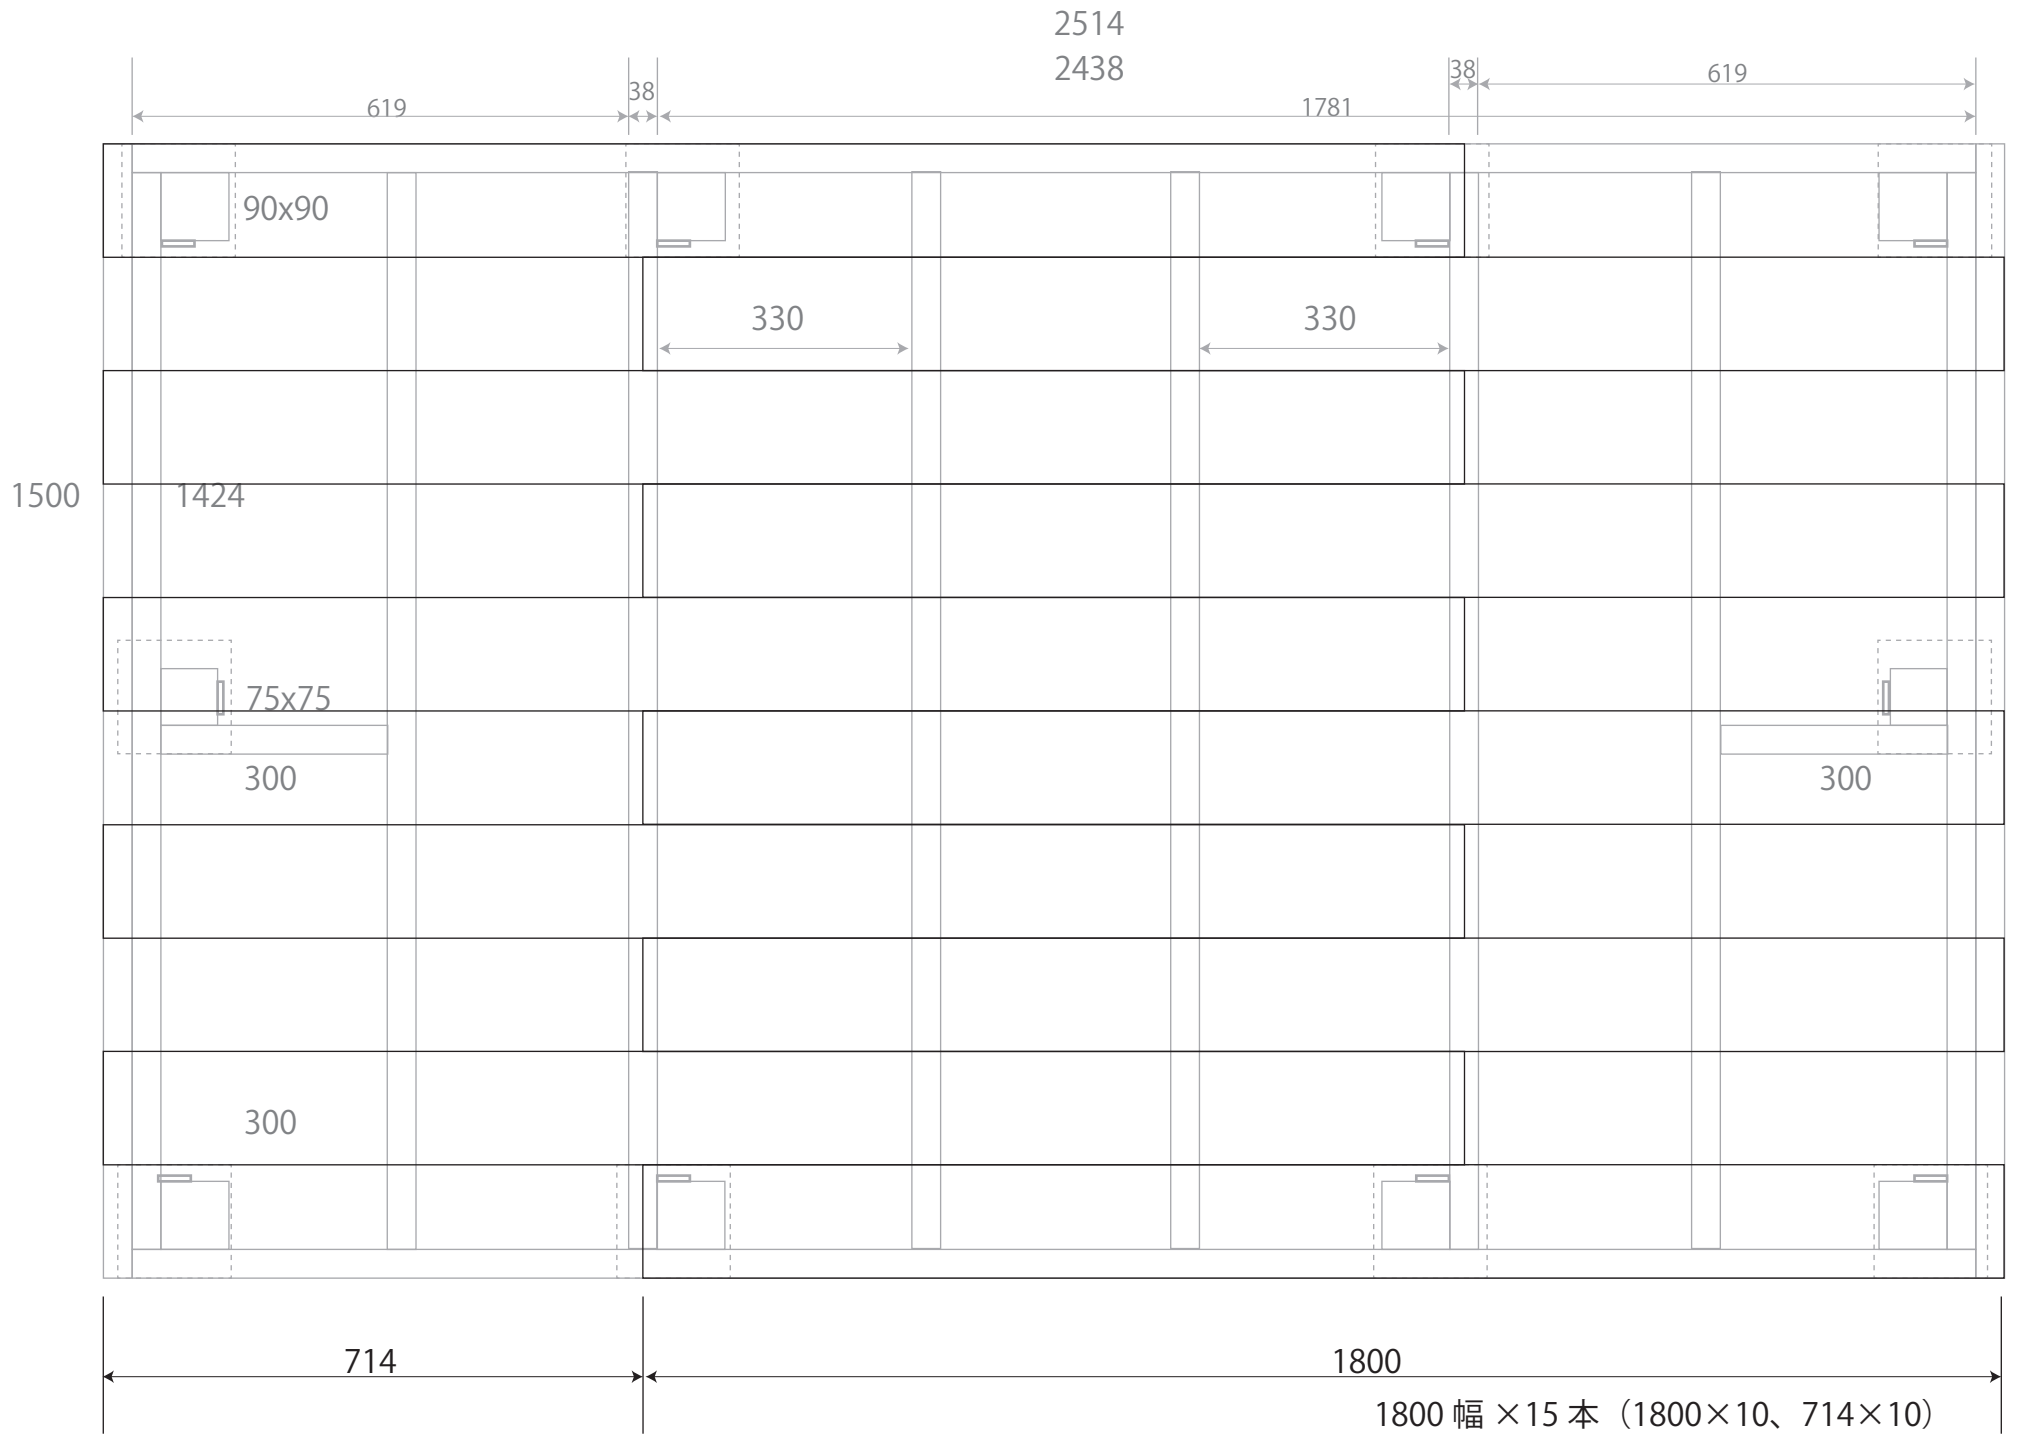

壁：側面

2x4 1829 x1

2x4 2438 x3

1820x910 板 2.5 枚

910


1800

910

445

1488

2300

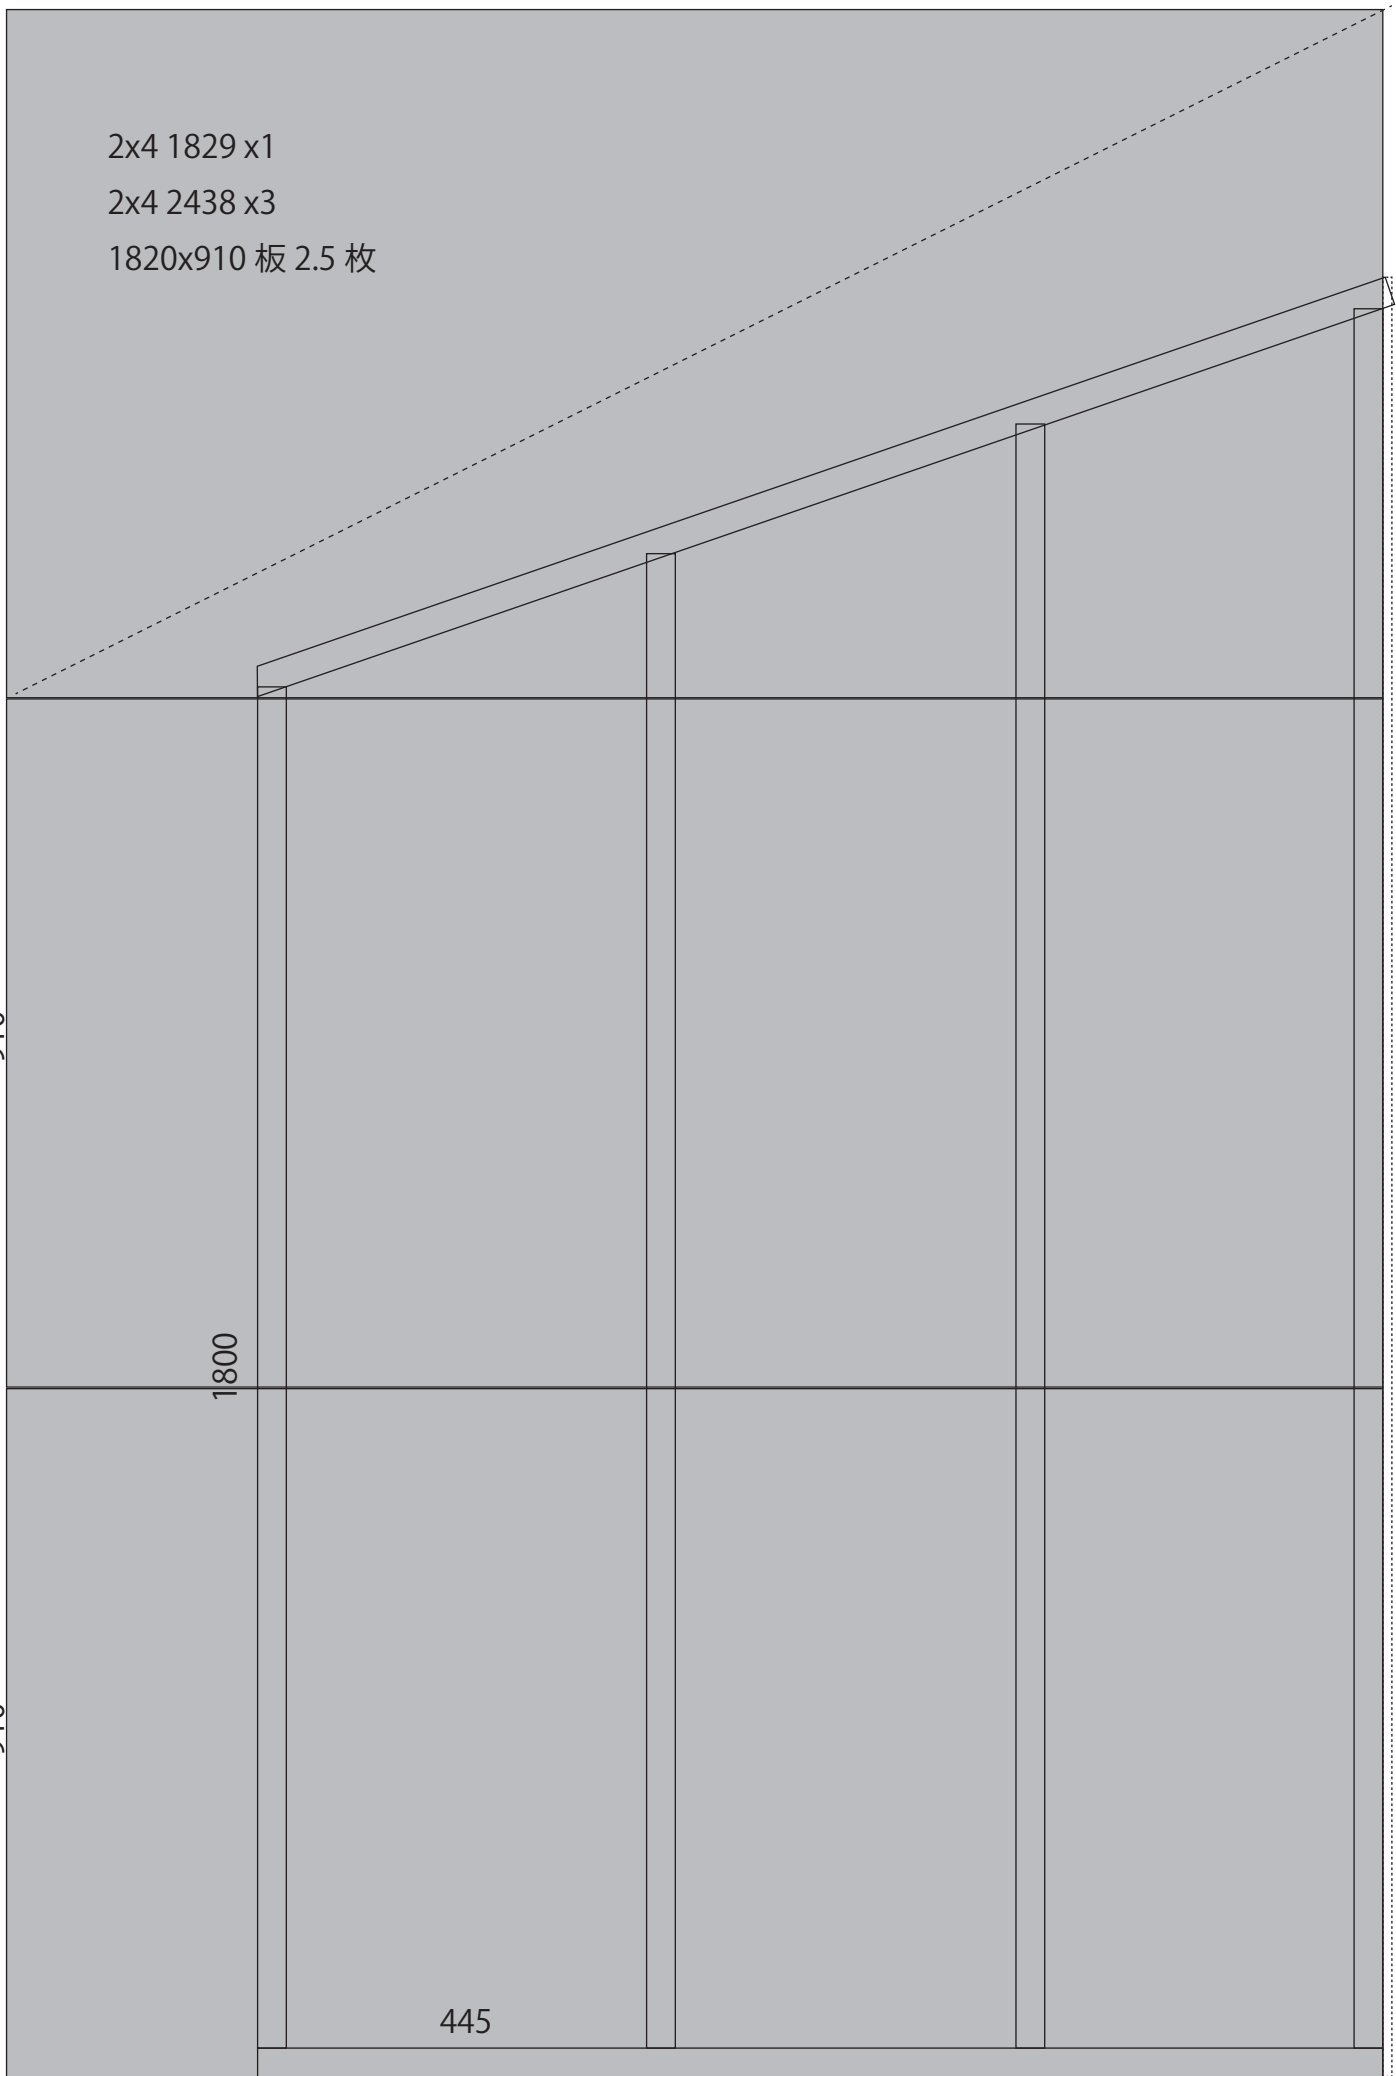

天井


1820x910 板 3 枚

1580

2514

壁：裏面

2x4 2438 x9
1800x900 板 5 枚

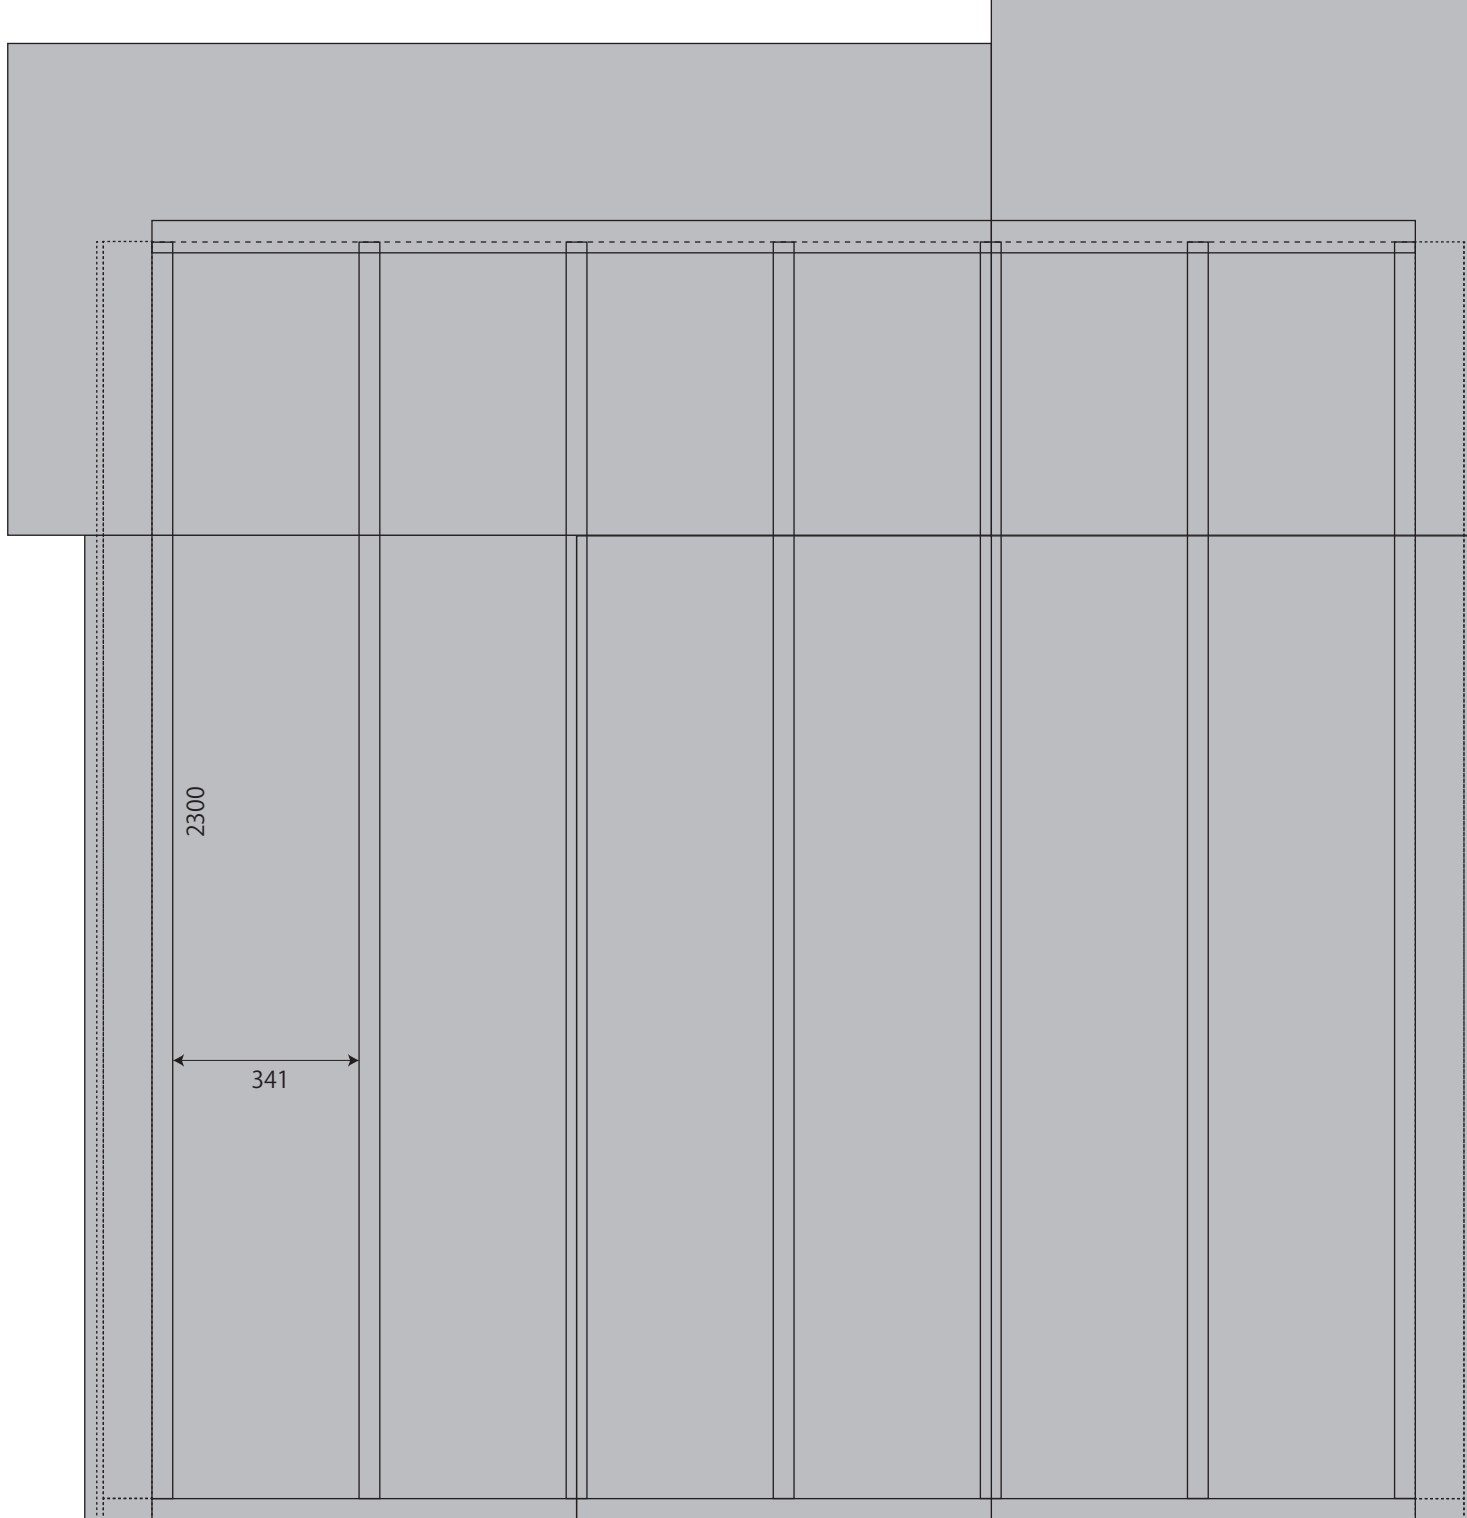

2312